




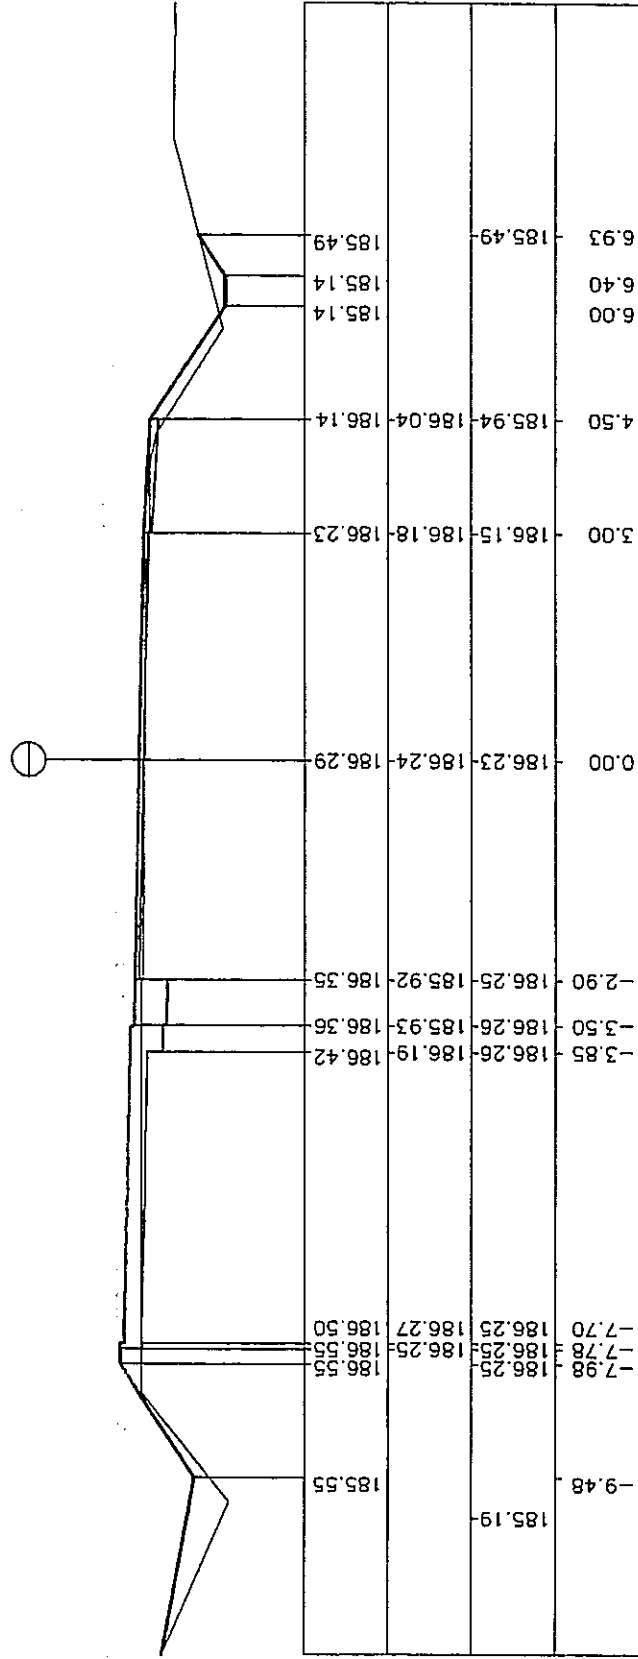

9-9
PIK. 0+440.00
W= 0.60m2 N=0.76m2

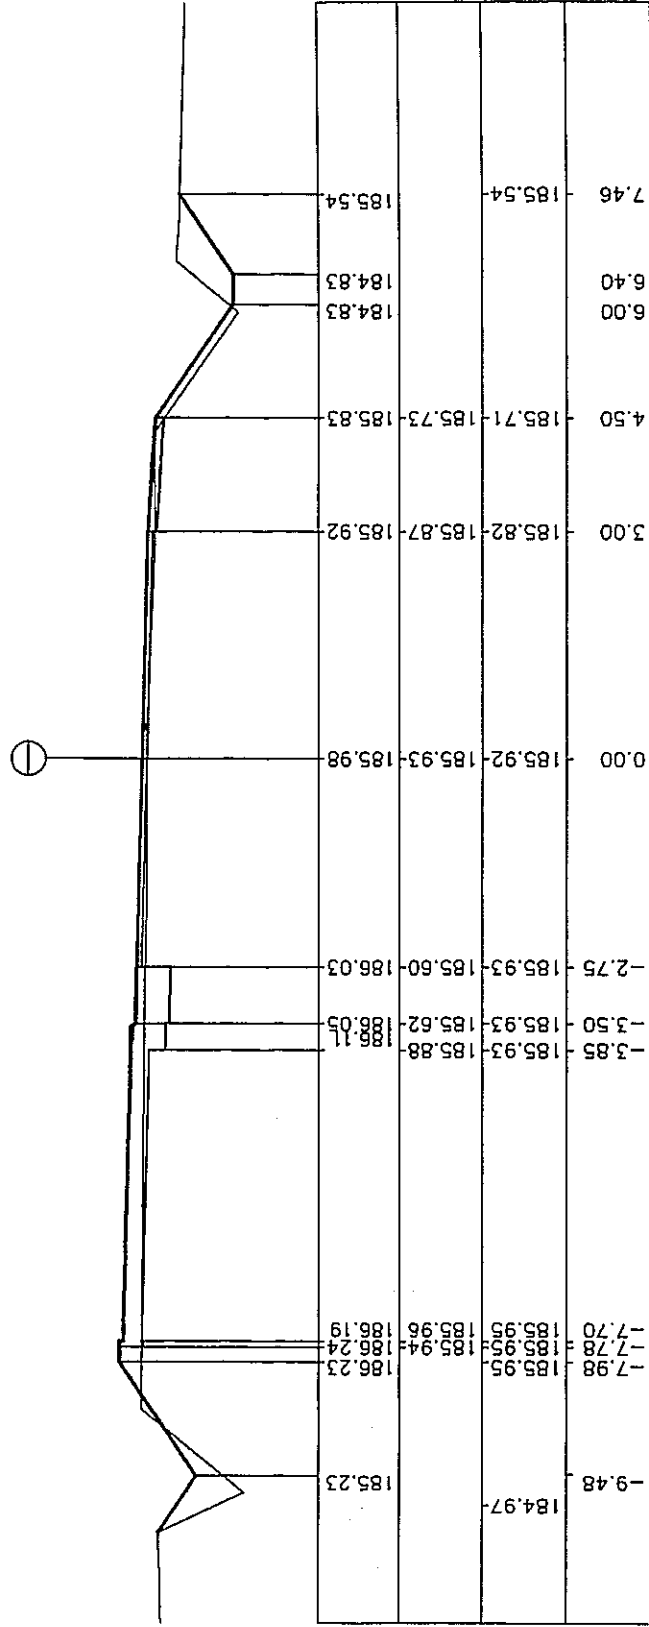

8-8
PIK. 0+400.00
W= 1.02m2 N=0.71m2

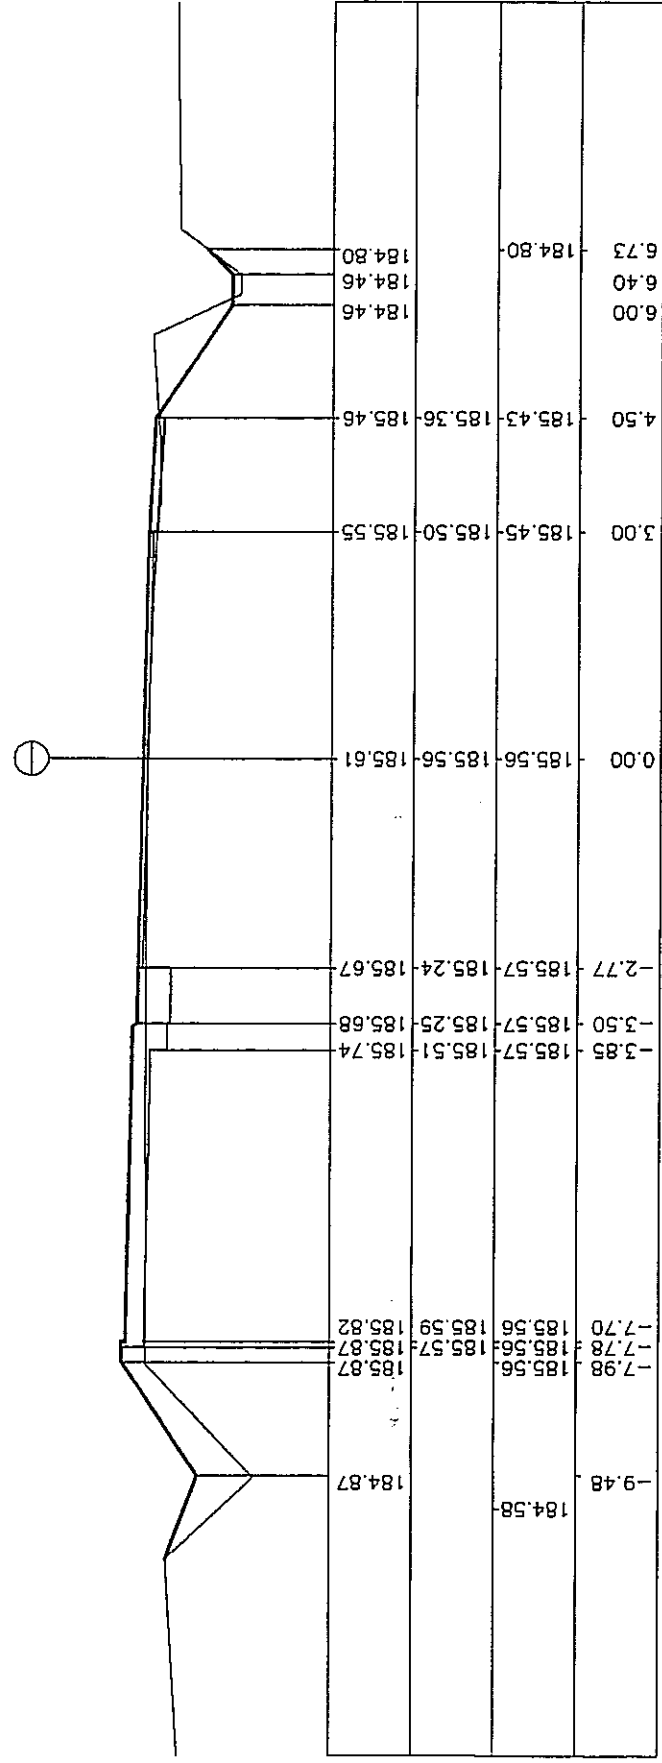

7-7
PIK. 0+360.00
W= 1.04m2 N=1.21m2