



13-13
PIK. 0+600.00
W= 0.39m2 N=1.00m2

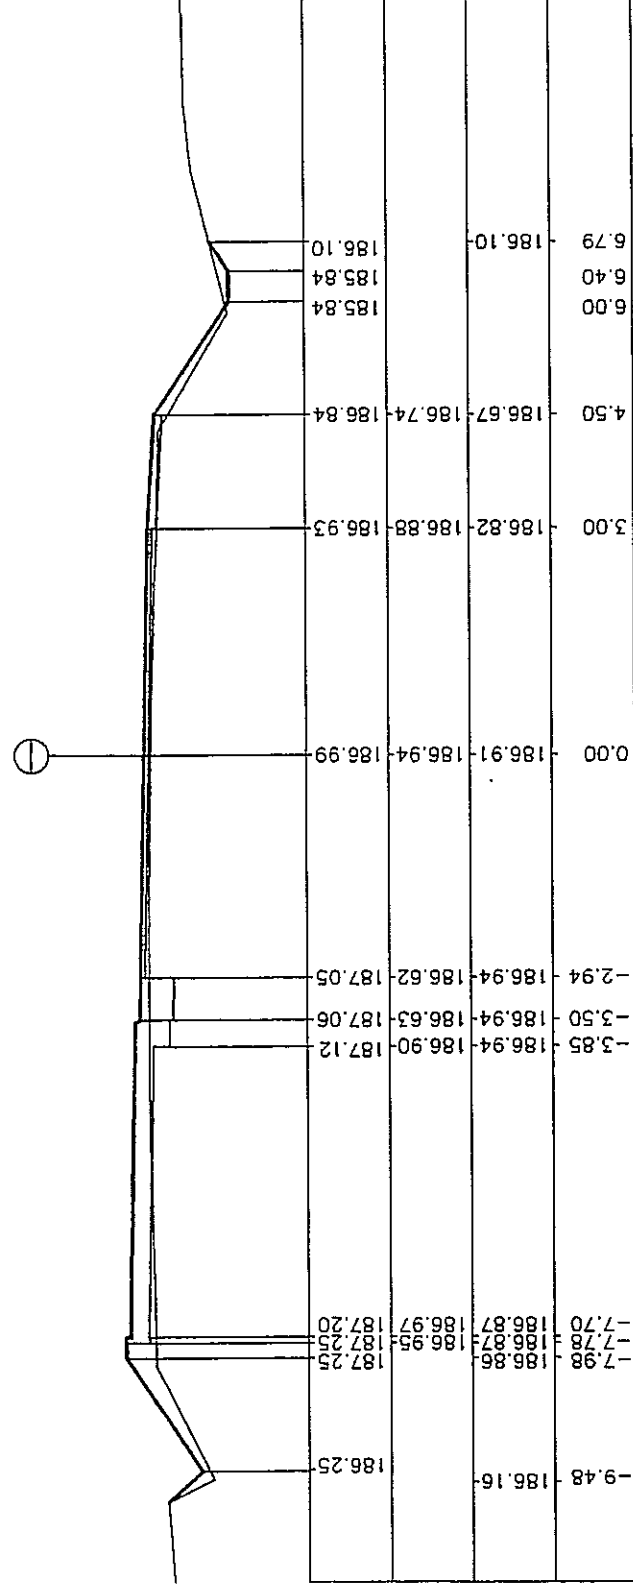

14-14
PIK. 0+640.00
W= 0.32m2 N=1.23m2

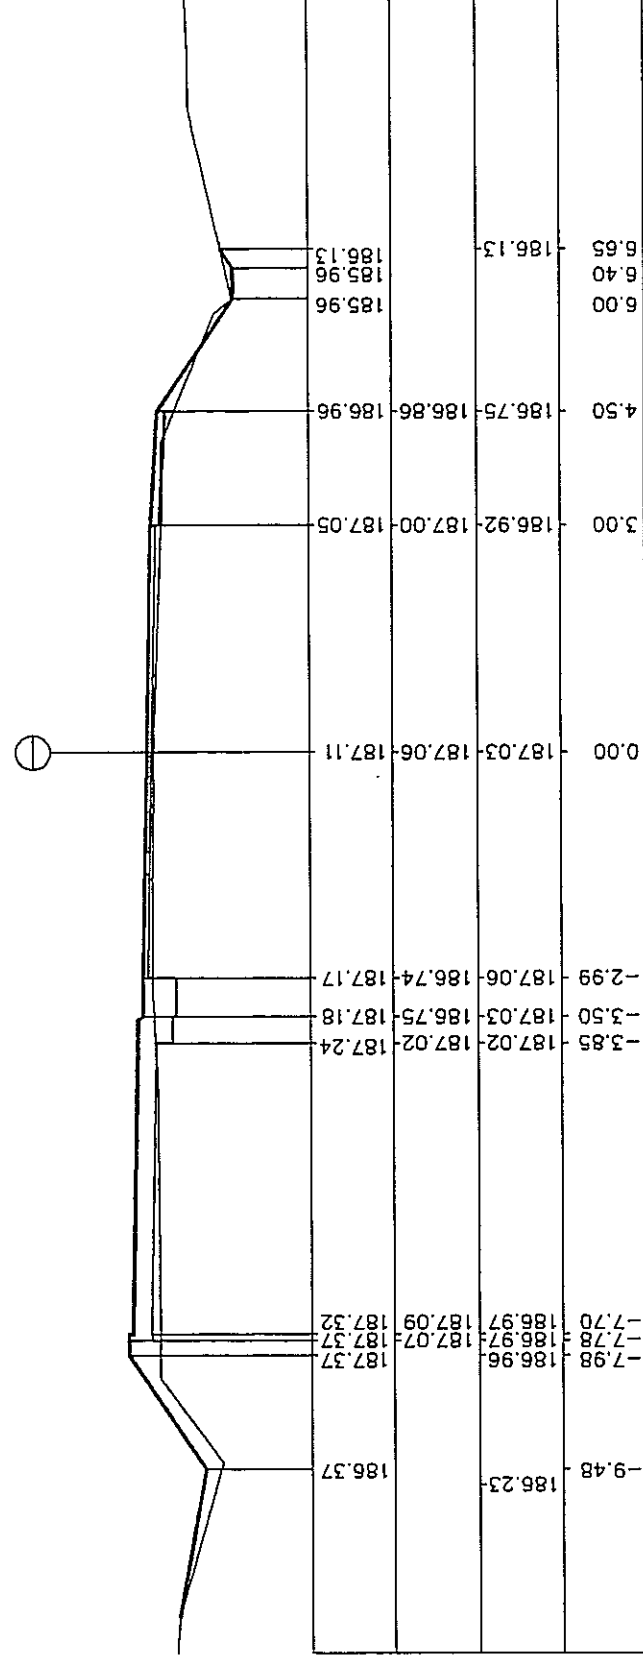

15-15
PIK. 0+680.00
W= 0.39m2 N=1.64m2

