



19-19
PIK. 0+840.00
W= 0.80m2 N=0.79m2

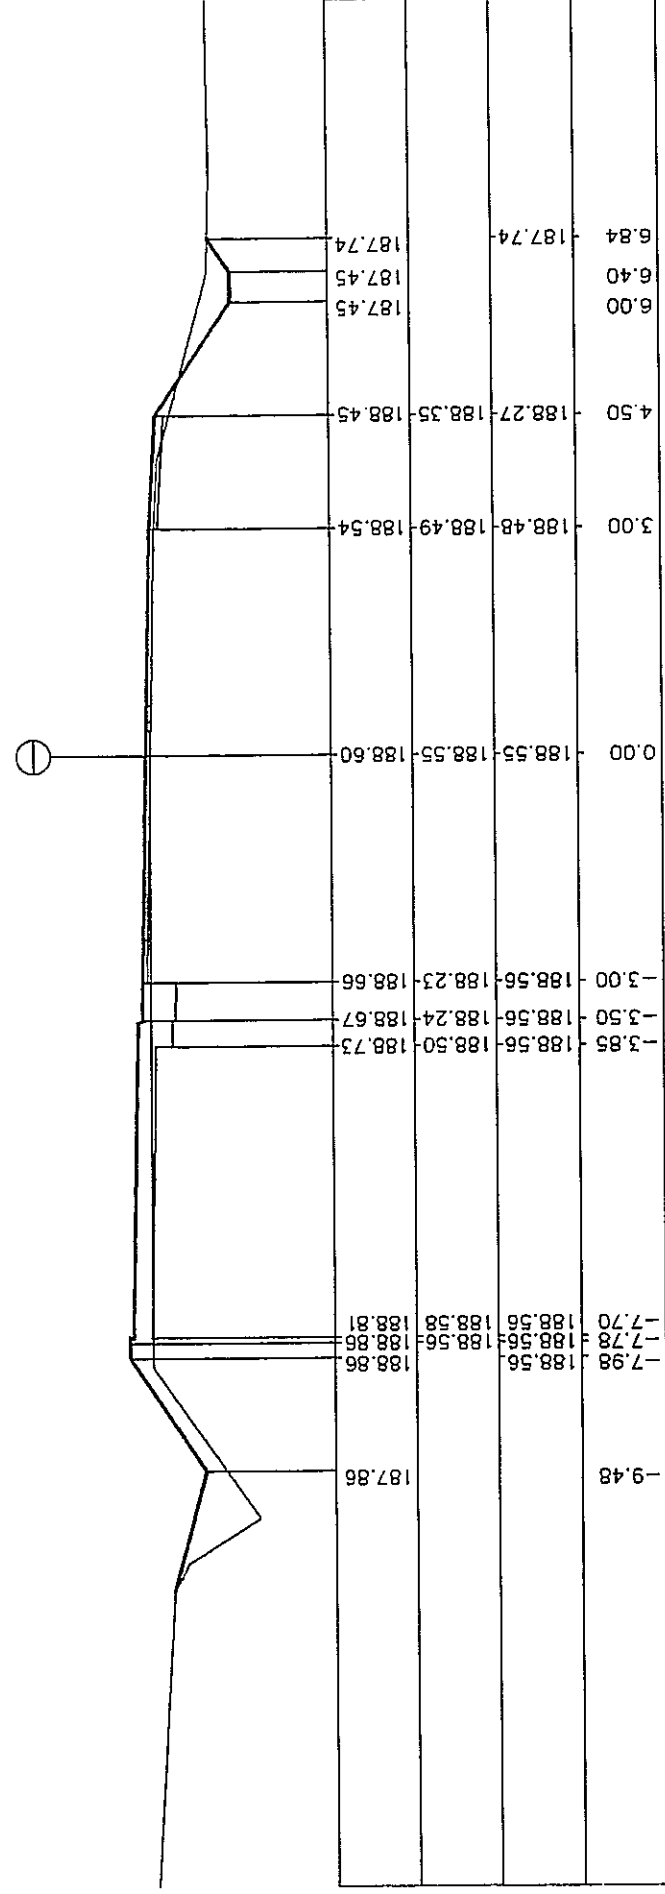

20-20 *LT*
PIK. 0+880.00
W= 0.53m2 N=0.60m2

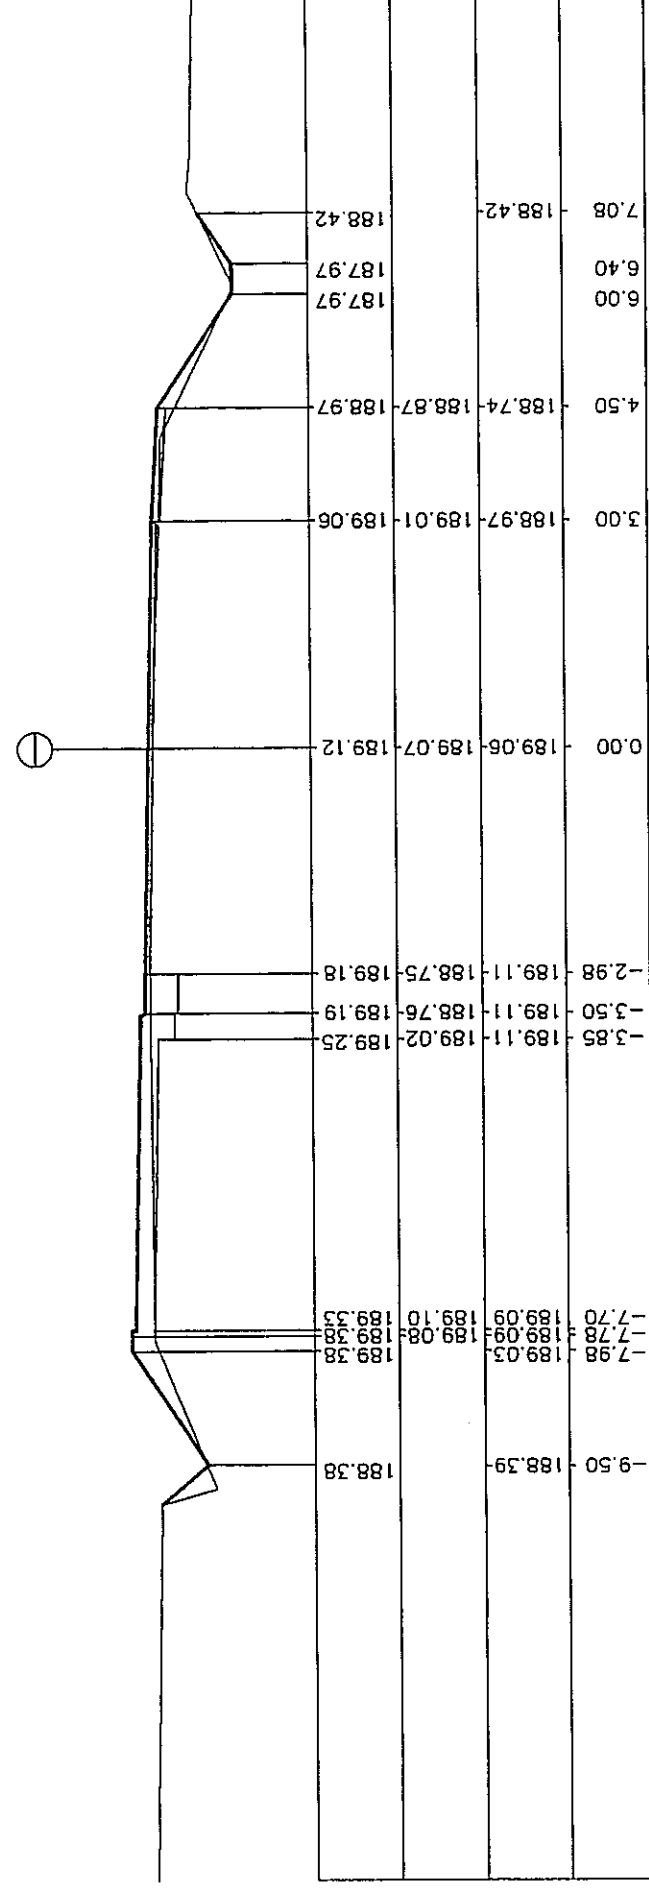

21-21
PIK. 0+920.00
W= 0.44m2 N=0.66m2

