



25-25
PIK. 1+080.00
W= 0.93m2 N=0.70m2

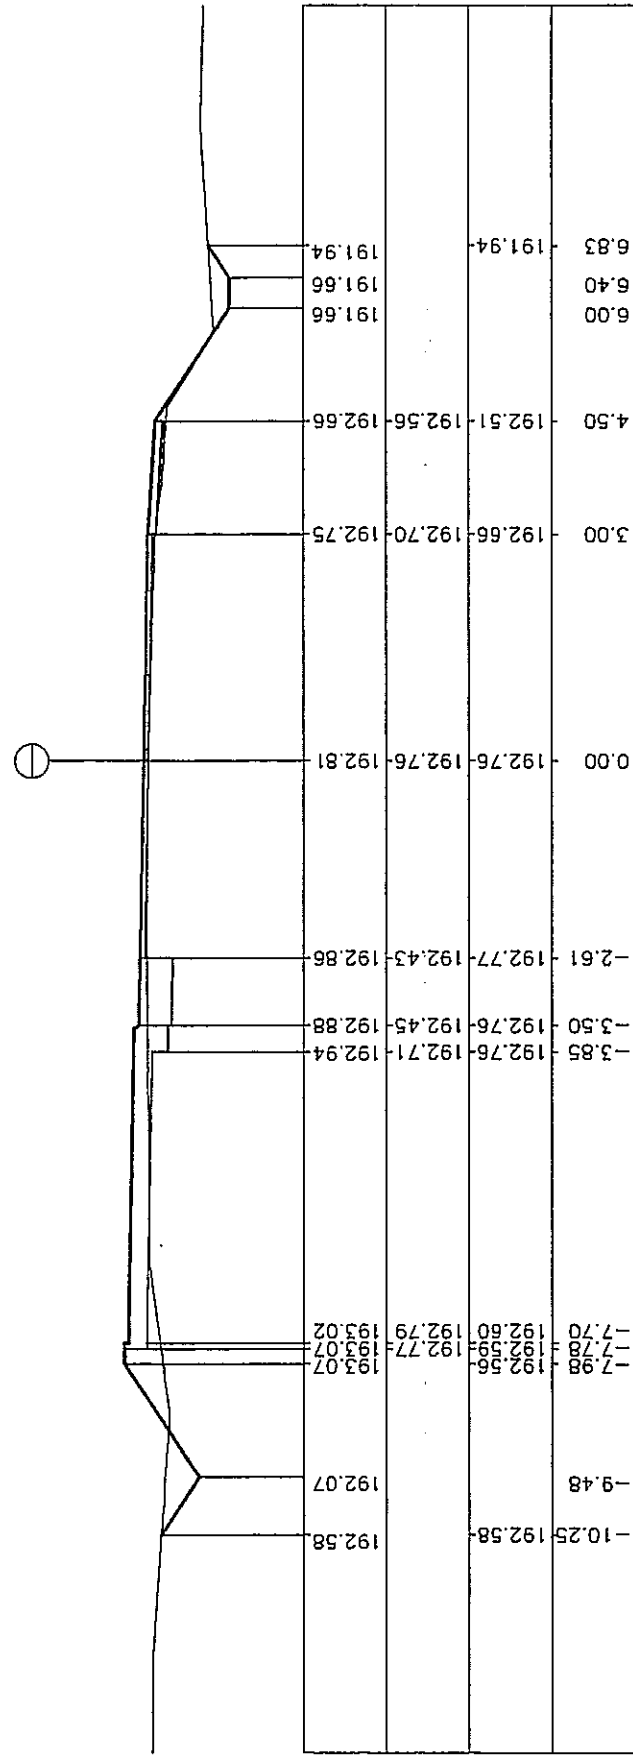

26-26
PIK. 1+120.00
W= 0.90m2 N=0.88m2

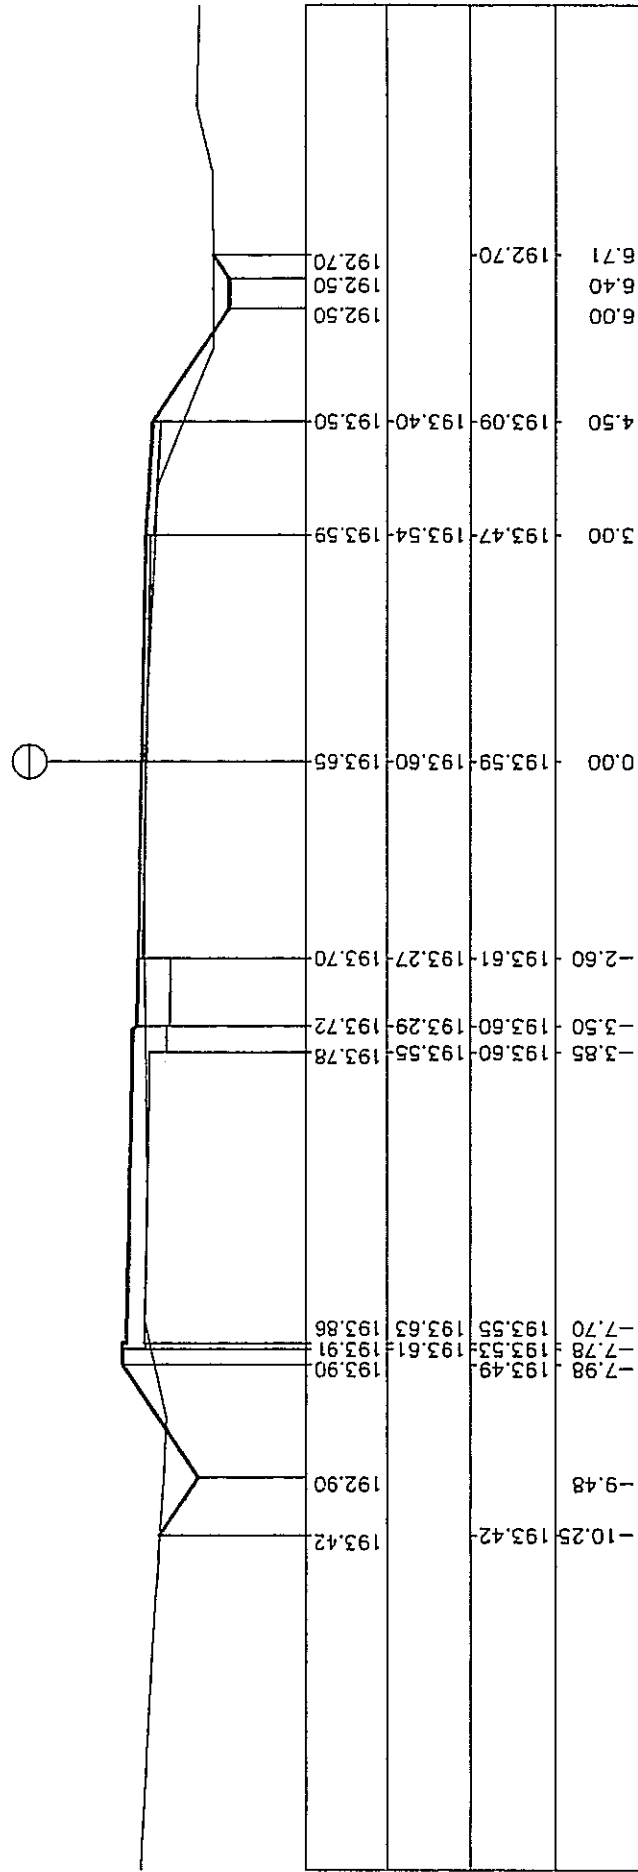

27-27
PIK. 1+160.00
W= 0.94m2 N=0.80m2

