



28-28
PIK. 1+195.00
W= 1.24m2 N=0.62m2

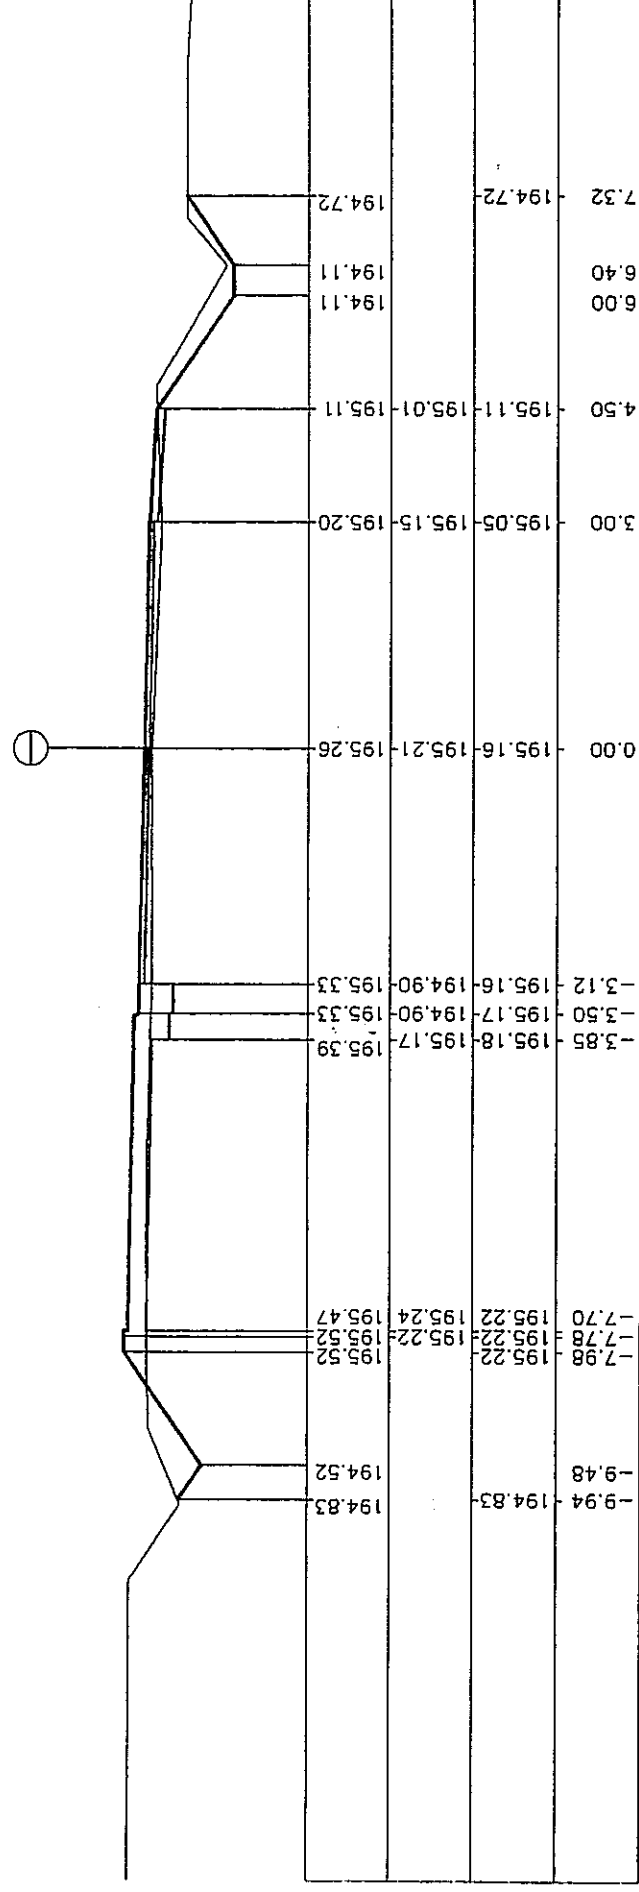

29-29
PIK. 1+218.51
W= 0.53m2 N=0.69m2

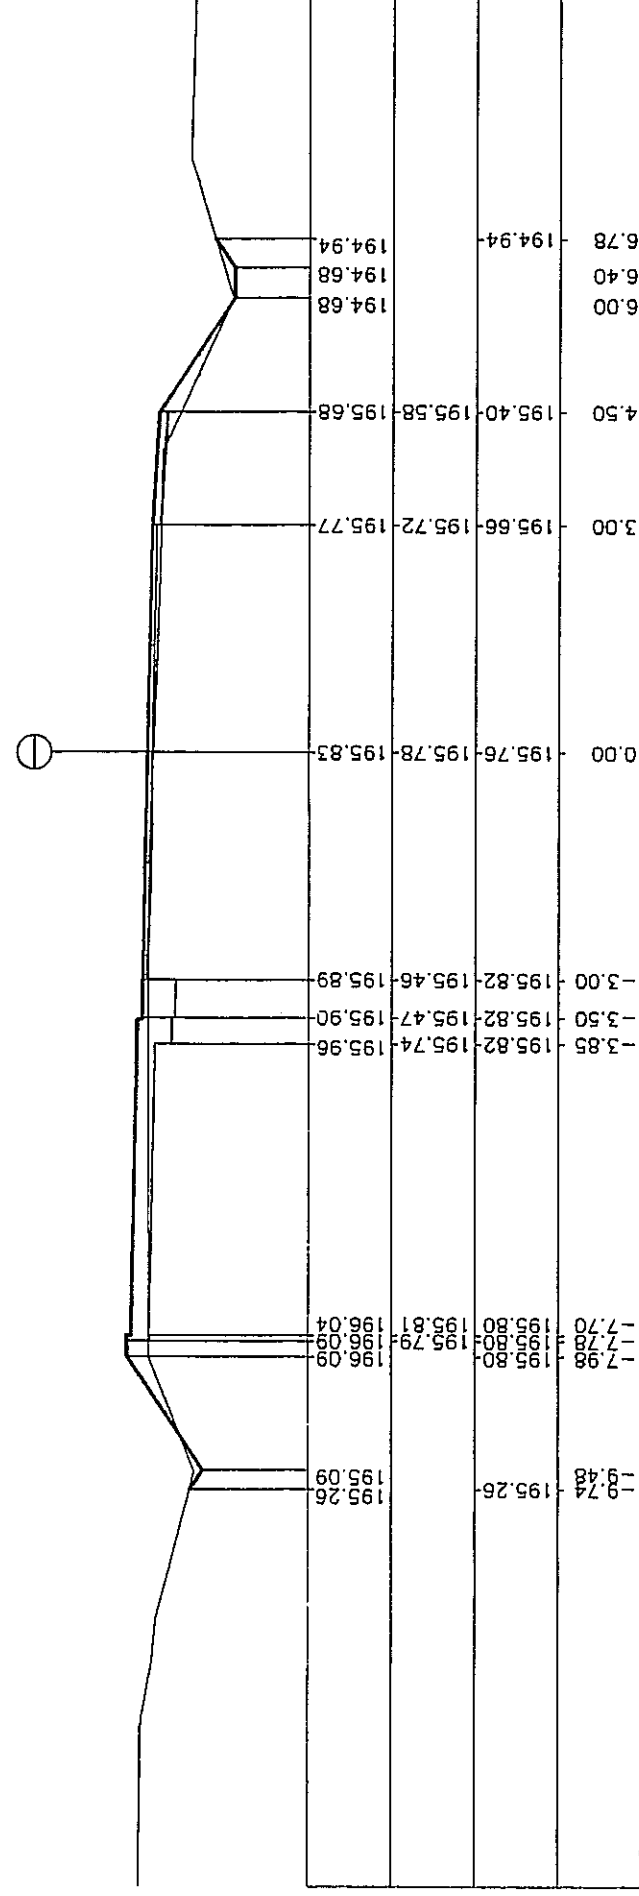

30-30
PIK. 1+245.79
W= 1.62m2 N=4.24m2

