



10-10
PIK. 0+480.00
W= 0.40m2 N=1.22m2

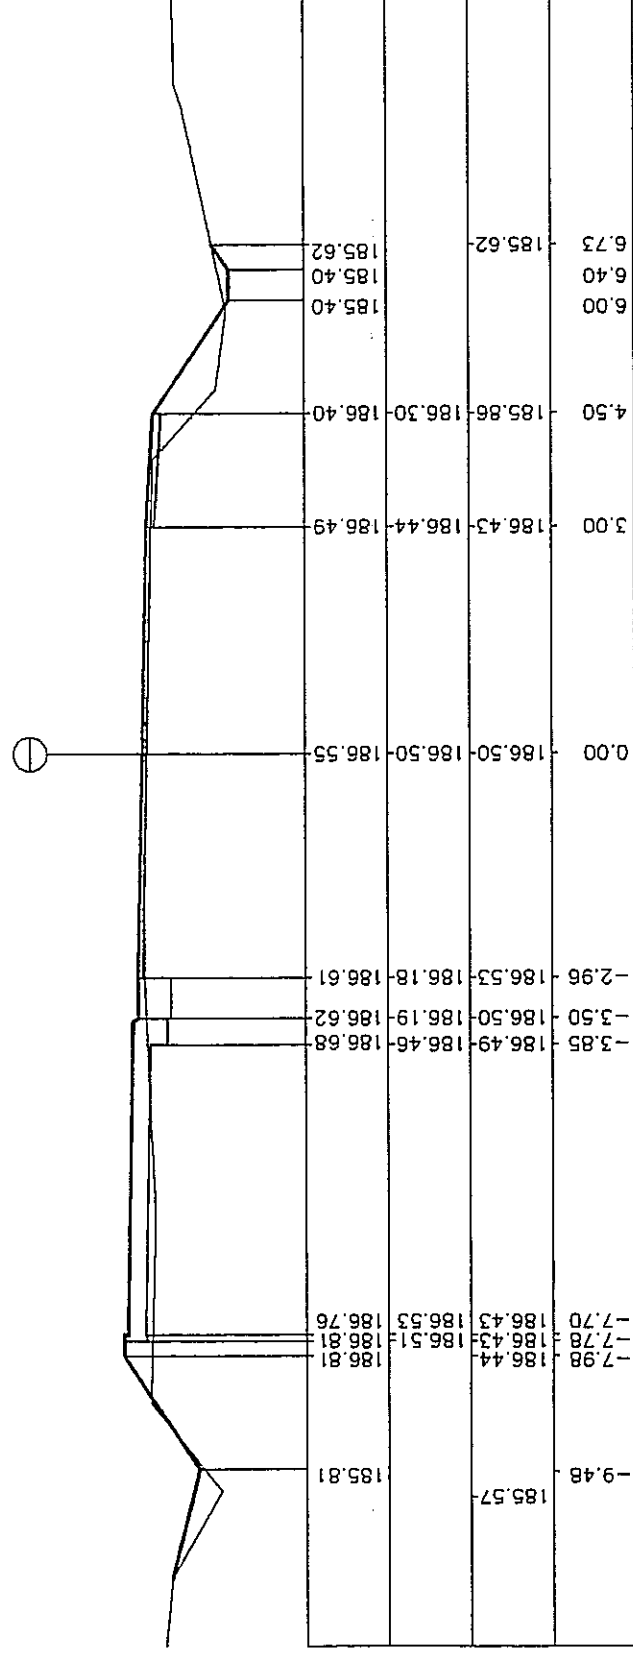

11-11
PIK. 0+515.00
W= 0.65m2 N=0.81m2

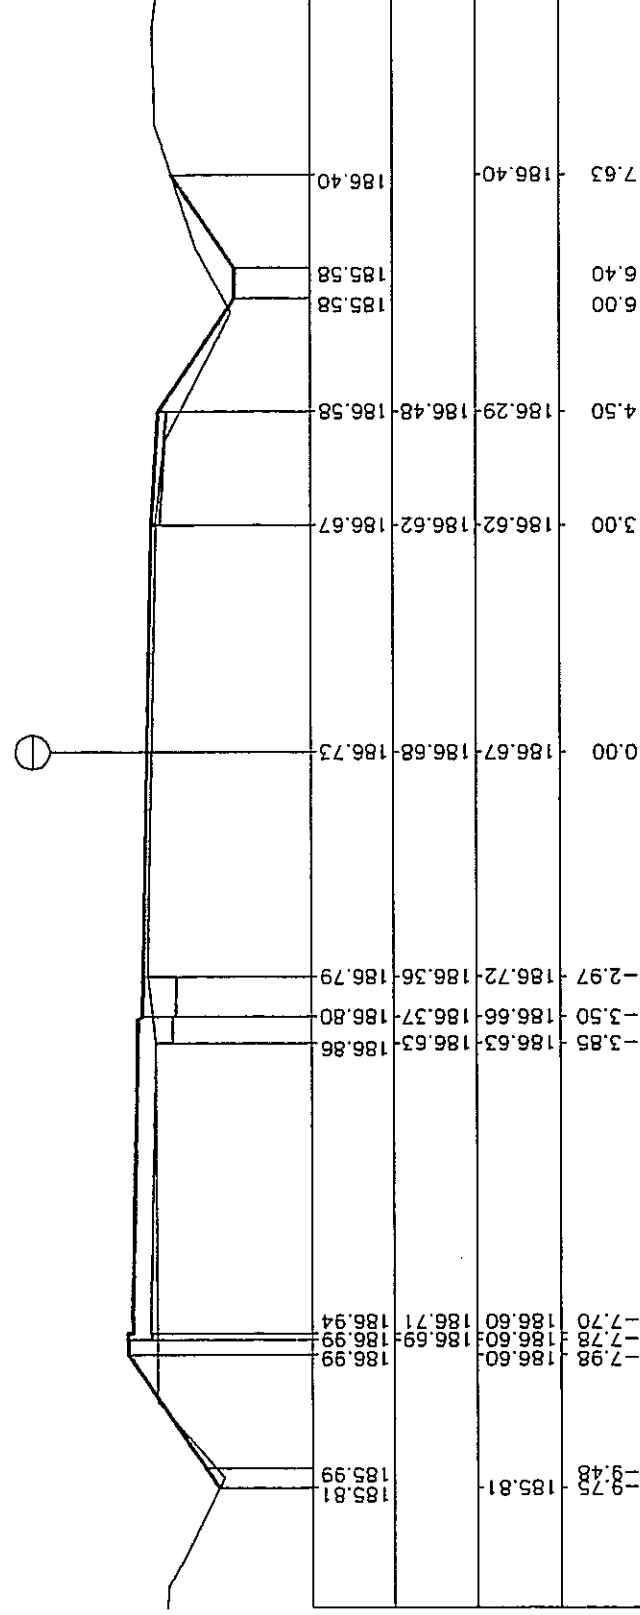

12-12
PIK. 0+560.00
W= 0.61m2 N=0.43m2

